


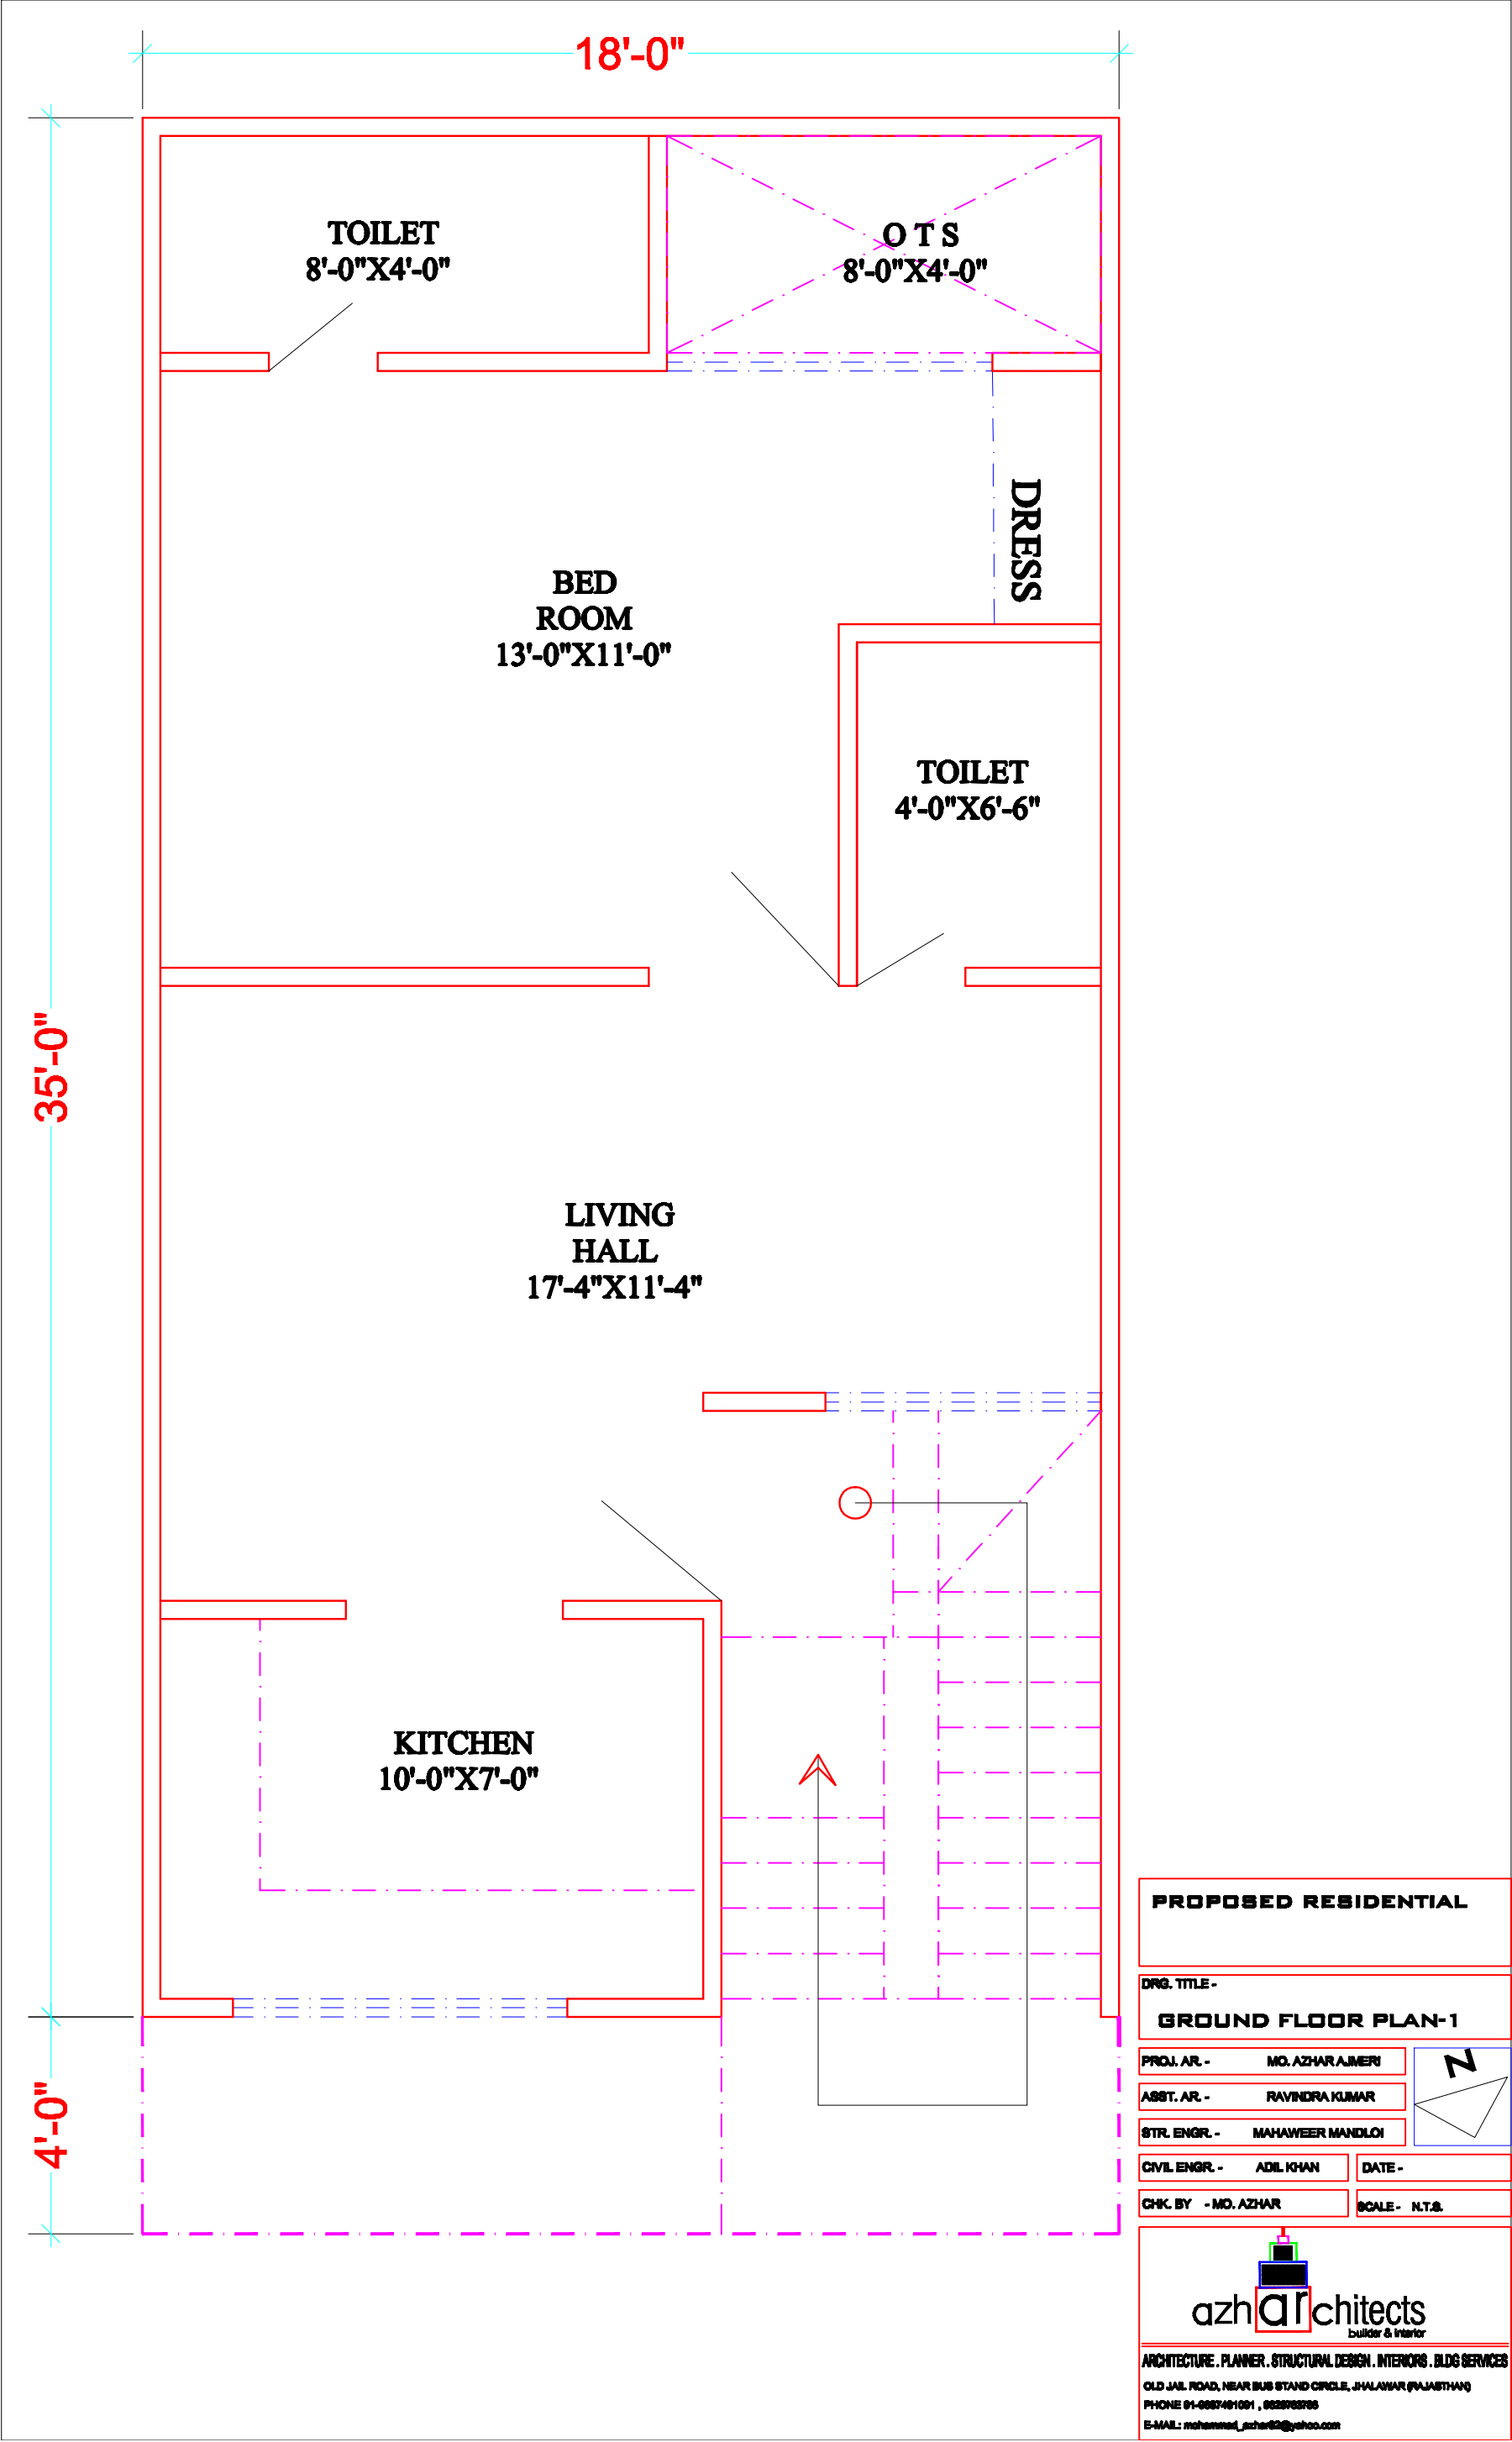

PROPOSED RESIDENTIAL

DWG. TITLE -

GROUND FLOOR PLAN-1

PROJ. AR. - MO. AZHAR AJMERI

ASST. AR. - RAVINDRA KUMAR

STR. ENGR. - MAHAWEER MANDLOI

CIVIL ENGR. - ADIL KHAN

CHK. BY - MO. AZHAR

DATE -

SCALE - N.T.S.

azhararchitects
builder & interior

ARCHITECTURE . PLANNER . STRUCTURAL DESIGN . INTERIORS . BLDG SERVICES
OLD JAIL ROAD, NEAR BUS STAND CIRCLE, JHALAWAR (RAJASTHAN)
PHONE 01-6687461001 , 9829763795
E-MAIL: mohammad_azhar02@yahoo.com