


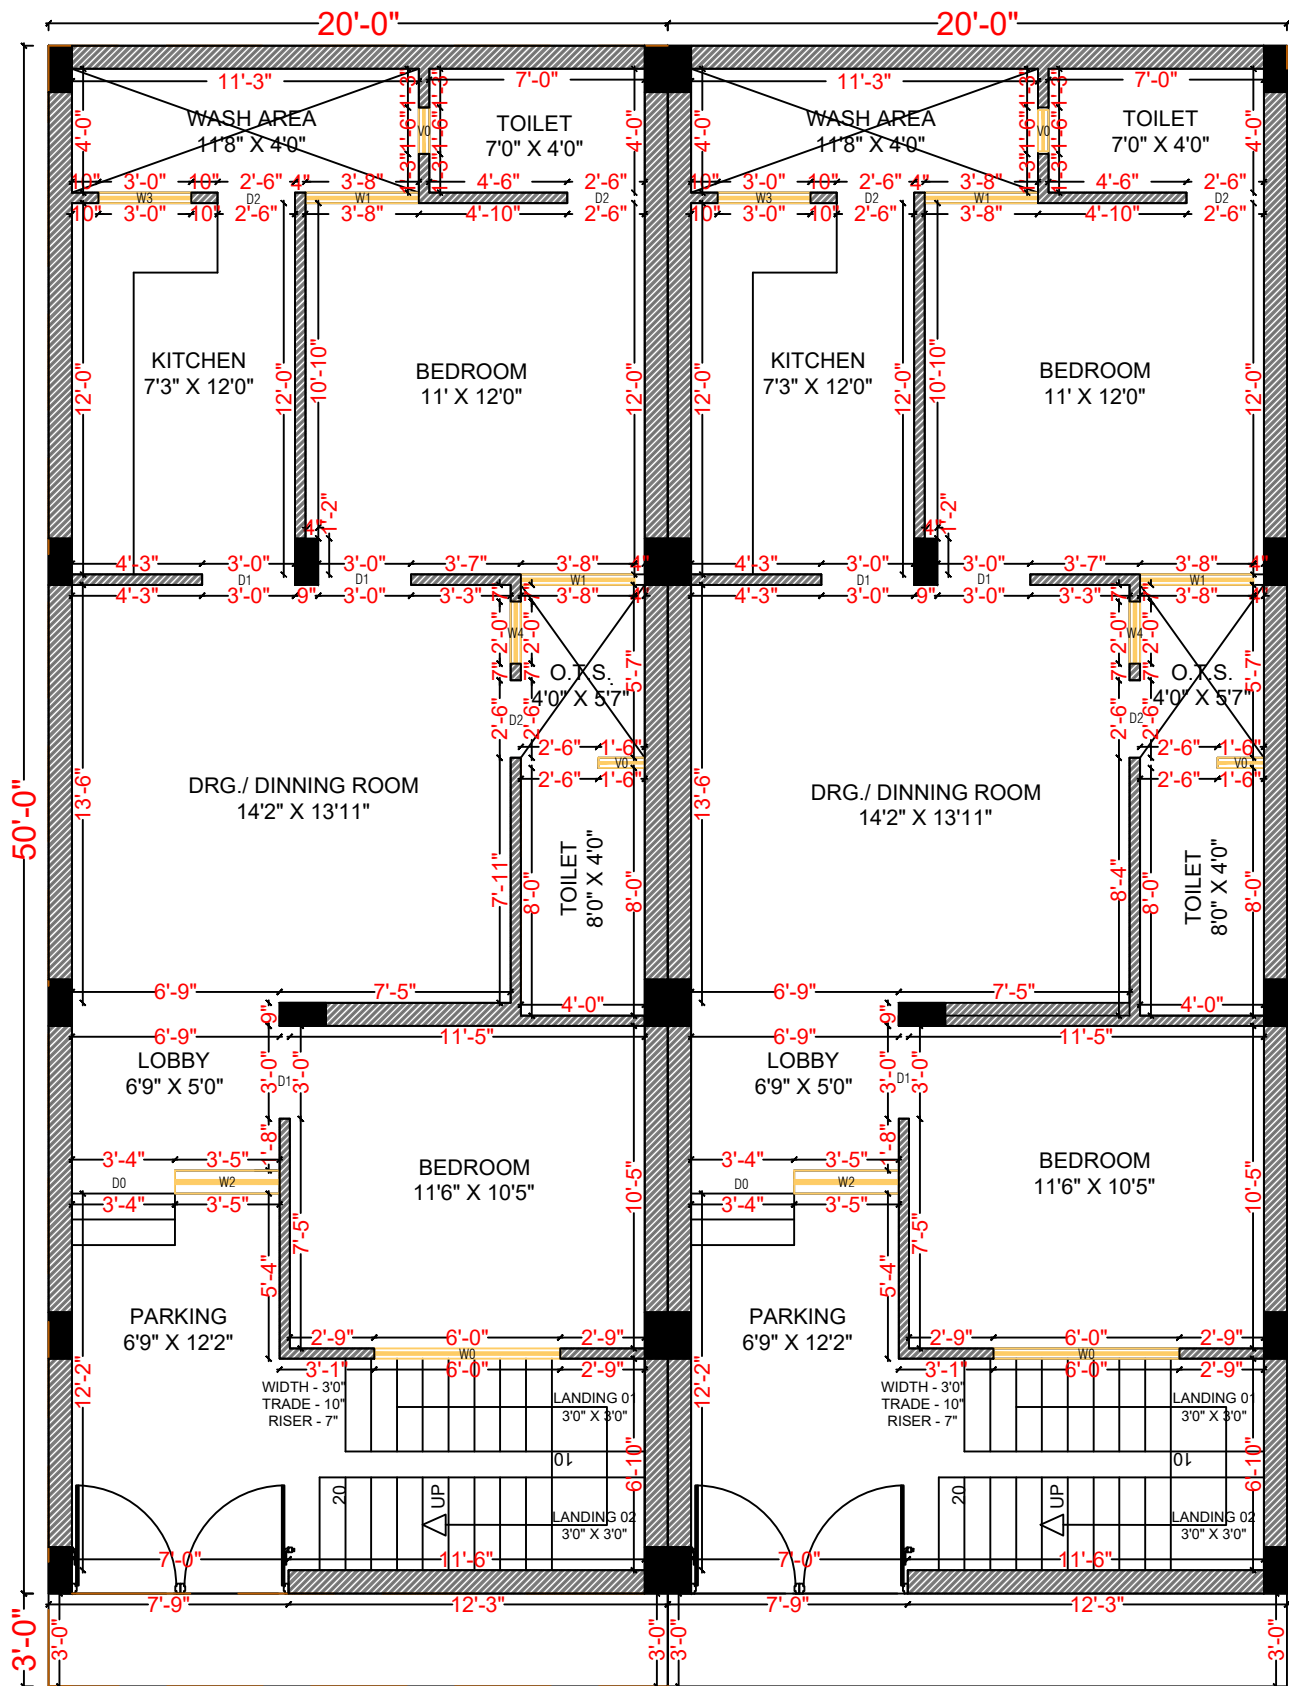

SCHEDULE OF OPENING		
WINDOW:-		SIL LEVEL
W0	6'0" X 5'0"	26"
W1	3'8" X 5'0"	26"
W2	3'5" X 4'0"	26"
W3	3'0" X 4'0"	36"
W4	2'0" X 4'0"	36"
VENTILATION:-		
V0	1'6" X 1'6"	80"

SCHEDULE OF OPENING		
DOOR:-		
D0	3'4" X 7'6"	
D1	3'0" X 7'6"	
D2	2'6" X 7'6"	

SCHEDULE OF OPENING		
WINDOW:-		SIL LEVEL
W0	6'0" X 5'0"	26"
W1	3'8" X 5'0"	26"
W2	3'5" X 4'0"	26"
W3	3'0" X 4'0"	36"
W4	2'0" X 4'0"	36"
VENTILATION:-		
V0	1'6" X 1'6"	80"

SCHEDULE OF OPENING		
DOOR:-		
D0	3'4" X 7'6"	
D1	3'0" X 7'6"	
D2	2'6" X 7'6"	

PROJECT :-
STRUCTURAL DRAWINGS

SHEET TITLE :-
GROUND FLOOR
DETAIL (DIM)

Ar. MILAN DAGA
E-MAIL -
dacdesignstudio20@gmail.com
PHONE NO. - 9509941356

CLIENT :-
Mr. SUSHIL JI RANKA

ISSUE DATE :-
10-06-2024

DAGA ARCHITECTS

NORTH



F:\Downloads Backup\daga-07.png