


ALL COPY RIGHTS BELONGS TO Ar. MILAN DAGA

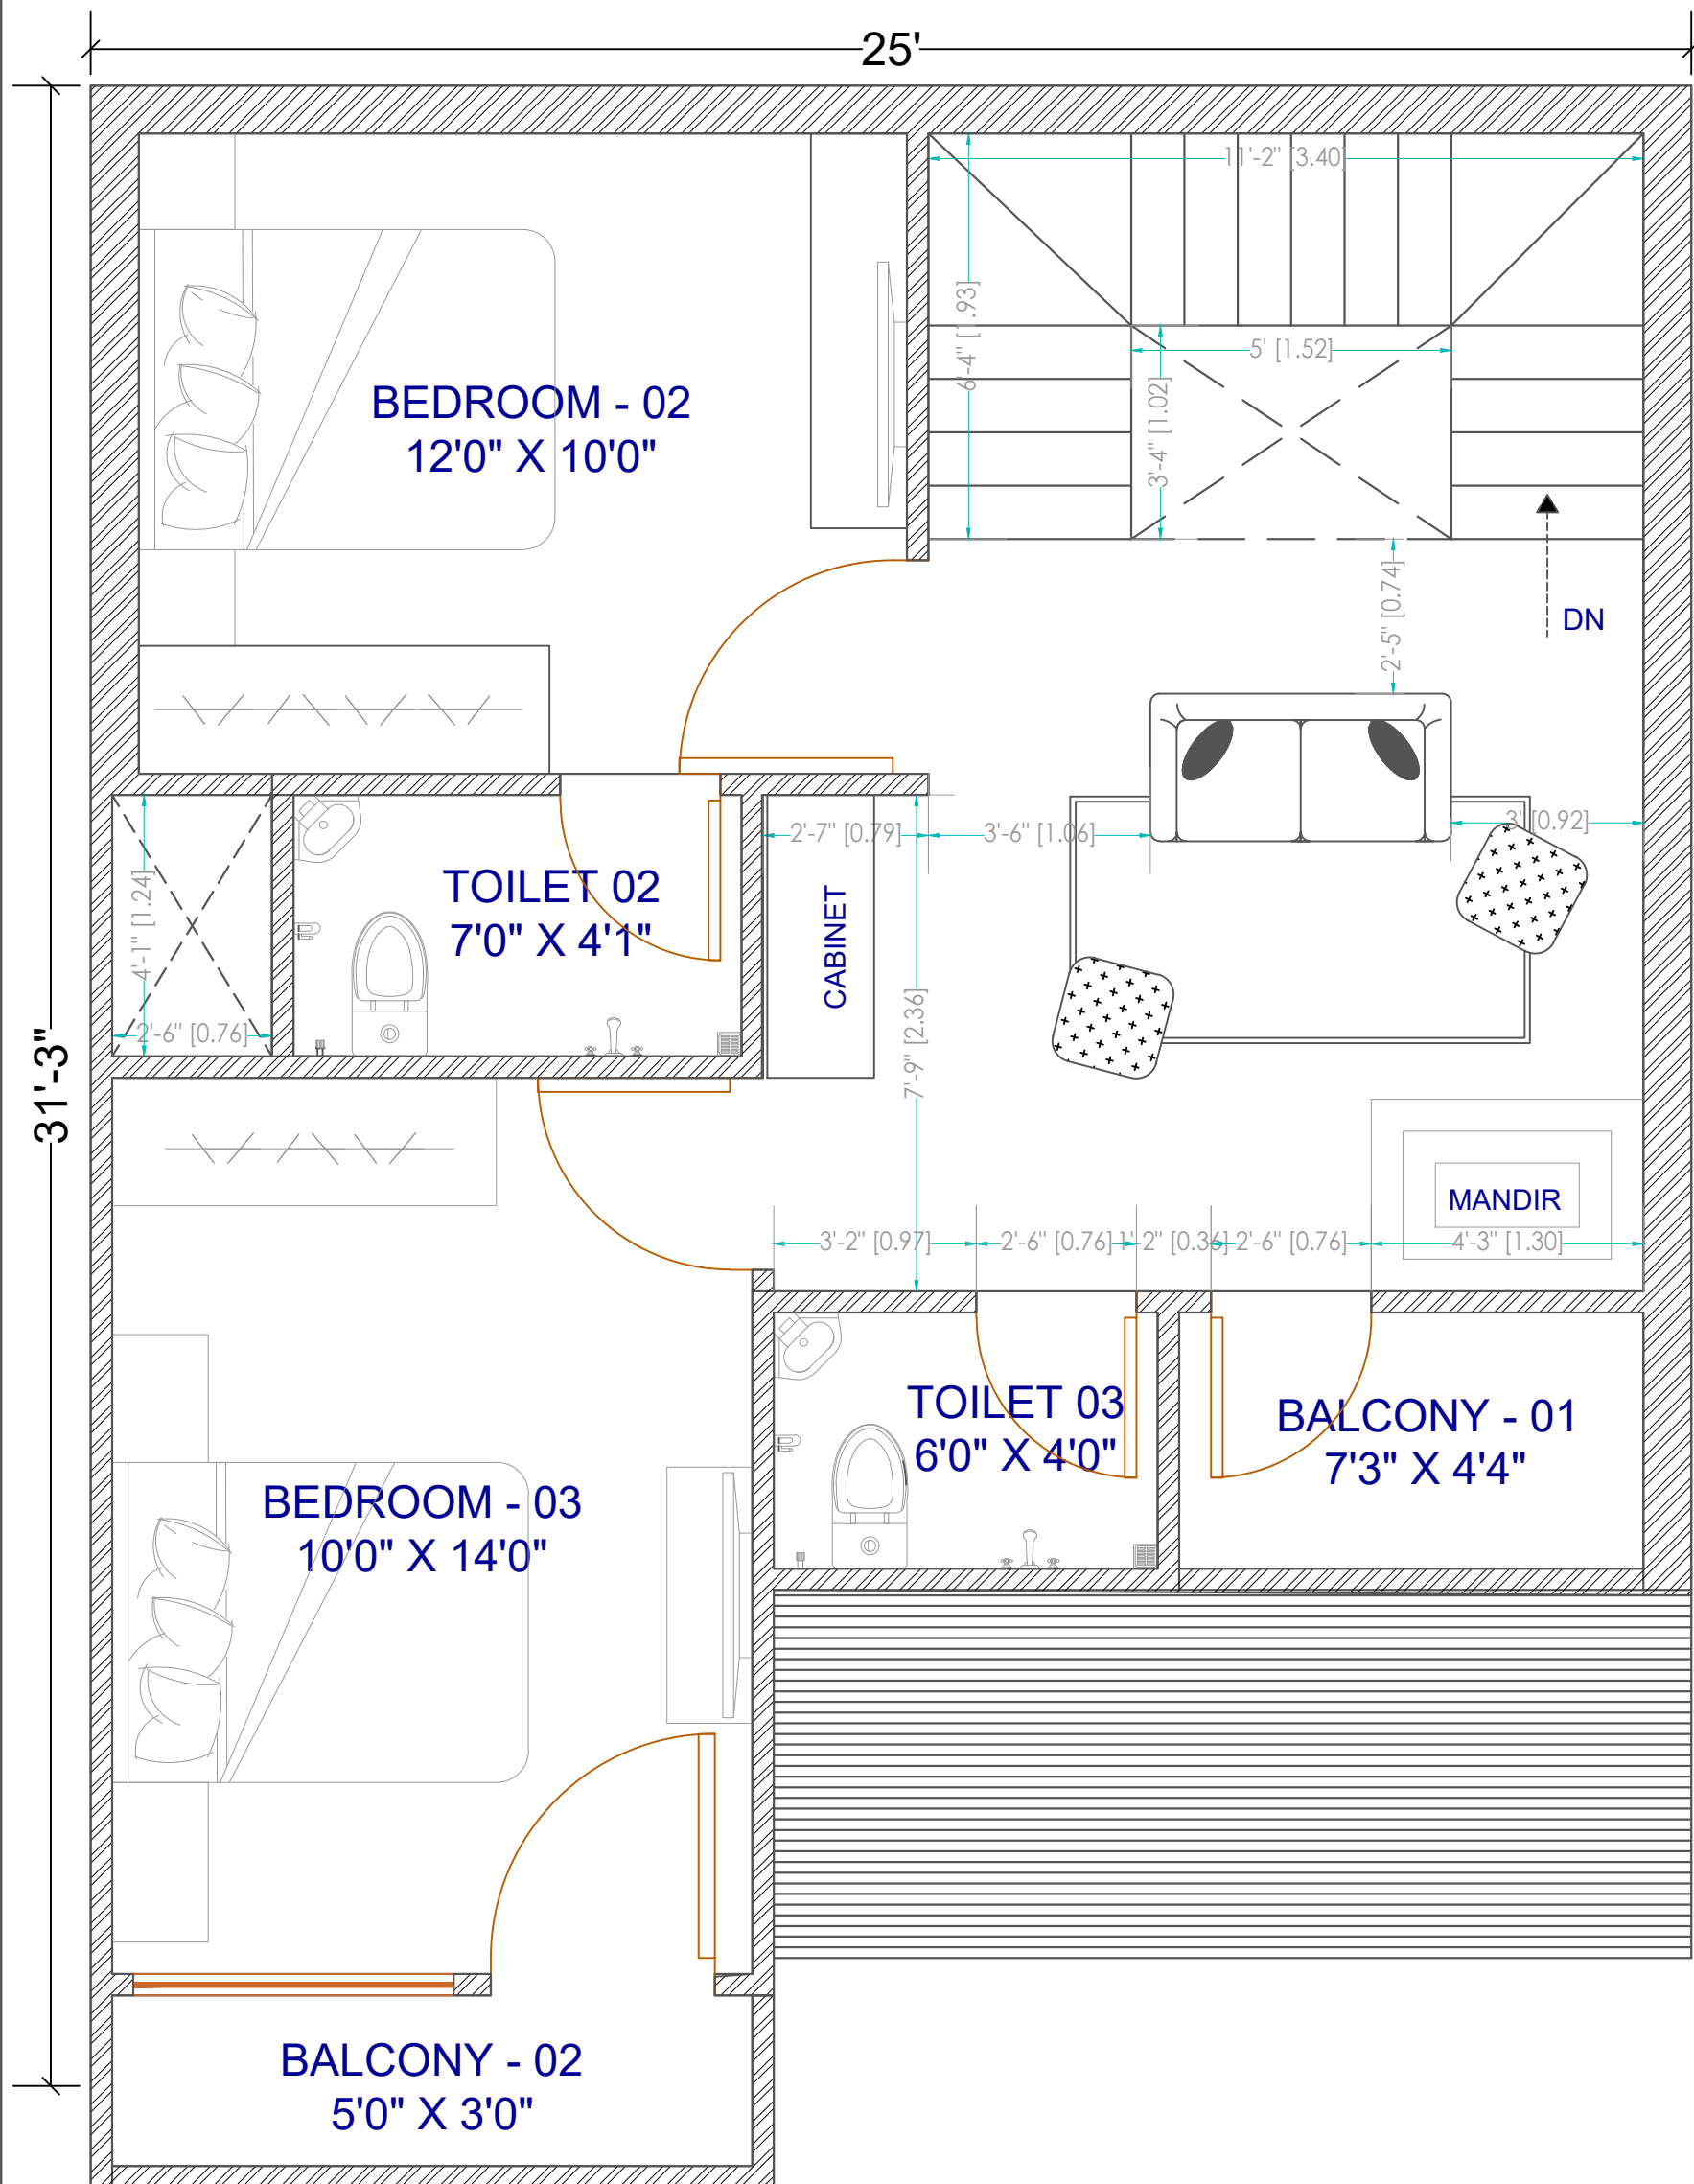

PROJCT :- ARCHITECTURE DRAWINGS	SHEET TITLE :- 25' x 39' FF PLAN 02	Ar. MILAN DAGA E-MAIL - dacdesignstudio20@gmail.com PHONE NO. - 8770712713	F:\Downloads Backup\daga-07.png 
CLIENT :- Mr. PRIYANSHU JI JAIN	ISSUE DATE :- 01-11-2023	DAGA ARCHITECTS & CONSULTANTS	