


ALL COPY RIGHTS BELONGS TO Ar. MILAN DAGA

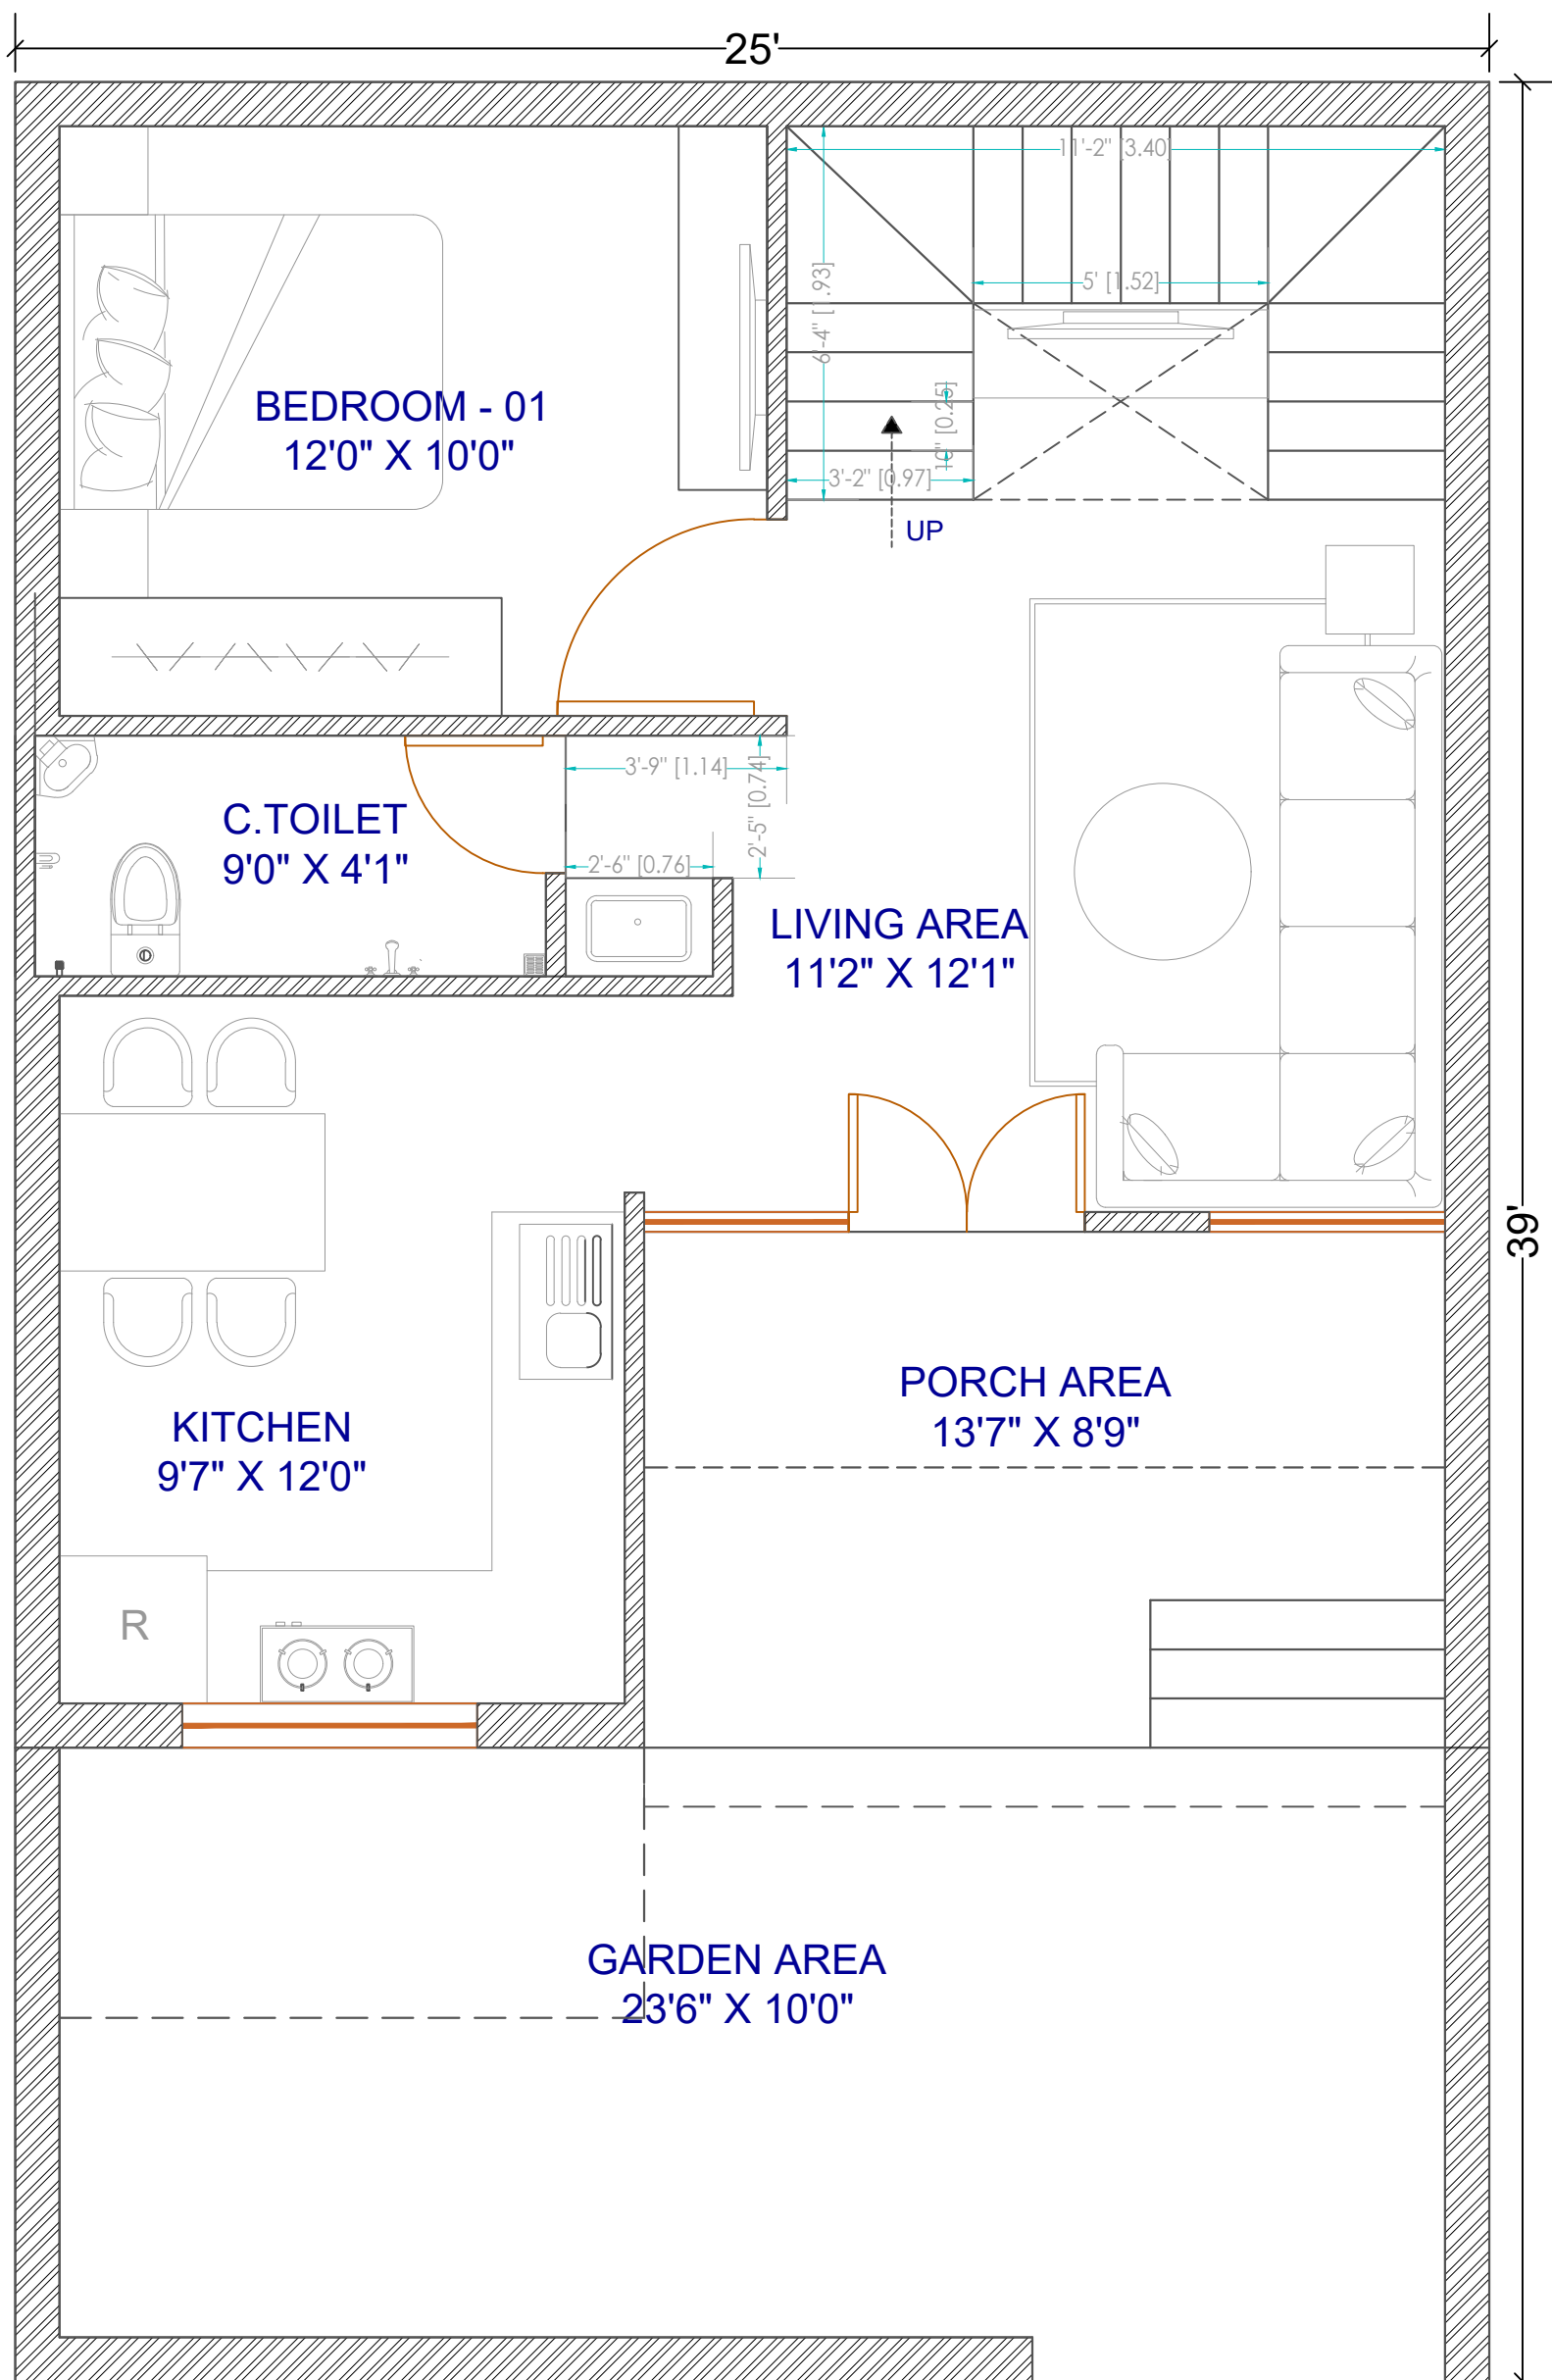

PROJET :- ARCHITECTURE DRAWINGS	SHEET TITLE :- 25'x39' GF PLAN 02	Ar. MILAN DAGA E-MAIL - dacdesignstudio20@gmail.com PHONE NO. - 8770712713	F:\Downloads Backup\daga-07.png	NORTH
CLIENT :- Mr. PRIYANSHU JI JAIN	ISSUE DATE :- 01-11-2023	DAGA ARCHITECTS & CONSULTANTS		